


Y:\Project Files\BR\Projects\Architectural\2006143\MemoEastCoOfChrist\100\Drawing Files\2001100\Project Sheets\2006143\MemoEastCoOfChrist.rvt

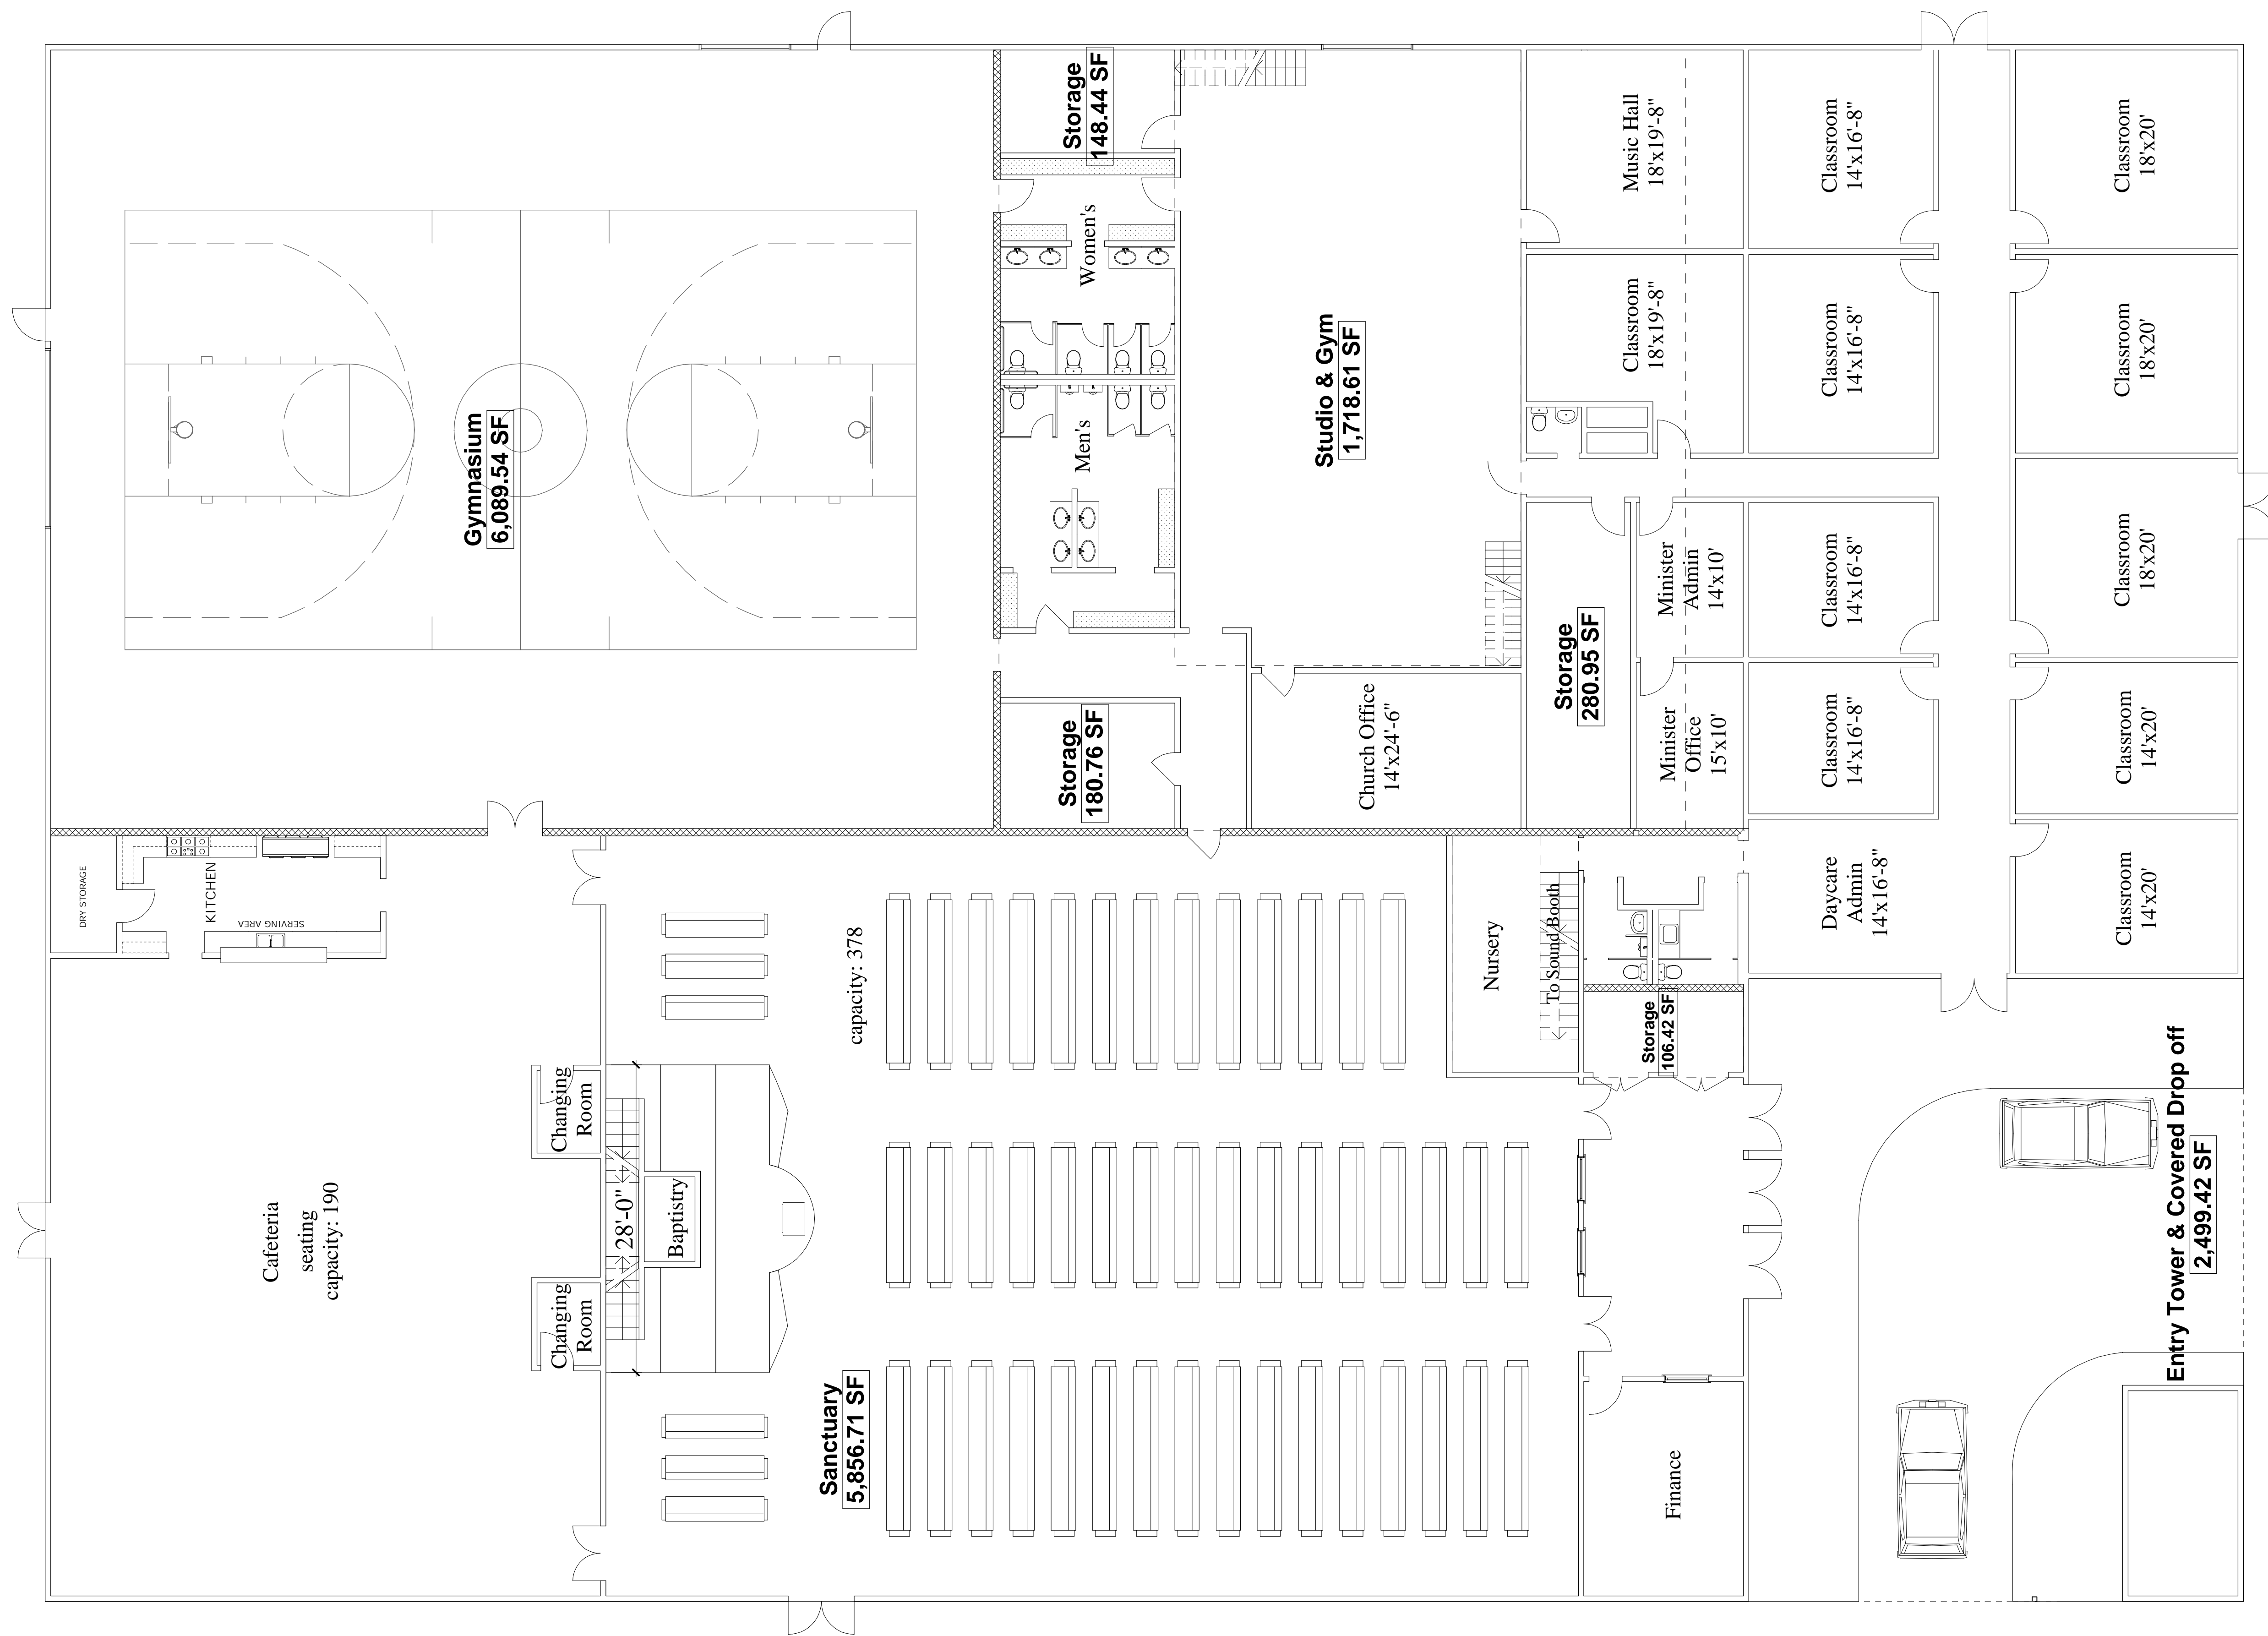

1st Floor Plan

1/8" = 1'-0"

contractor notes:

SET NO: _____

key plan:

graphic scale:

revisions	description	date

contract no.: _____ task order

A/E -- G# 2006143

Construction

architect/engineer:

RAMOS ROSSER
ARCHITECTS
A PROFESSIONAL ASSOCIATION
460 Briarwood Dr. Suite 128 Jackson, MS
Telephone 601.956.4301 www.ramos-rosser.com

seal:

consultants:

designer:

owner:
Metro East Church of Christ
Paul Williams
Jackson, MS 39206

building:
Name Metro East Church of Christ
Address
Jackson Mississippi
Other Bldgs --

project:
Title Metro East Church of Christ
Submission Schematics

sheet:	
Title / Contents	1st Floor Plan
Drawn/Check	VC/TR
Floor(s)	A101
Date	3/23/2007 4 of
CAD File	2006143\MemoEastCoOfChrist.rvt Total in Set

Y:\Project Files\BR Project\Architectural\2006143\MemoEastCoofChrist\Bk



 2nd Floor Plan
1/8" = 1'-0"

contractor notes:

SET NO: _____

key plan:

graphic scale:

revisions	description	date

contract no.: _____ task order

A/E -- G#	2006143	
Construction		

architect/engineer:

RAMOS ROSSER
ARCHITECTS
A PROFESSIONAL ASSOCIATION
468 Briarwood Dr. Suite 128 Jackson, MS
Telephone 601.956.4301 www.ramos-rosser.com

seal:

consultants:

designer:

owner:

Metro East Church of Christ Paul Williams Jackson, MS 39206

building:

Name	Metro East Church of Christ
Address	
	Jackson Mississippi
Other Bldgs	--

project:

Title	Metro East Church of Christ
Submission	Schematics

sheet:

Title / Contents	2nd Floor Plan	
Drawn/Check	VC/TR	
Floor(s)	A102	
Date		3/23/2007 5 of
CAD File		2006143\MemoEastCoofChrist\Bk Total in Set